



C:\Users\UKEXH77\WSP - GIS\02_APRX\UK0028130_UpperOgmore_0071_v4.aprx Originator: UKEXH777

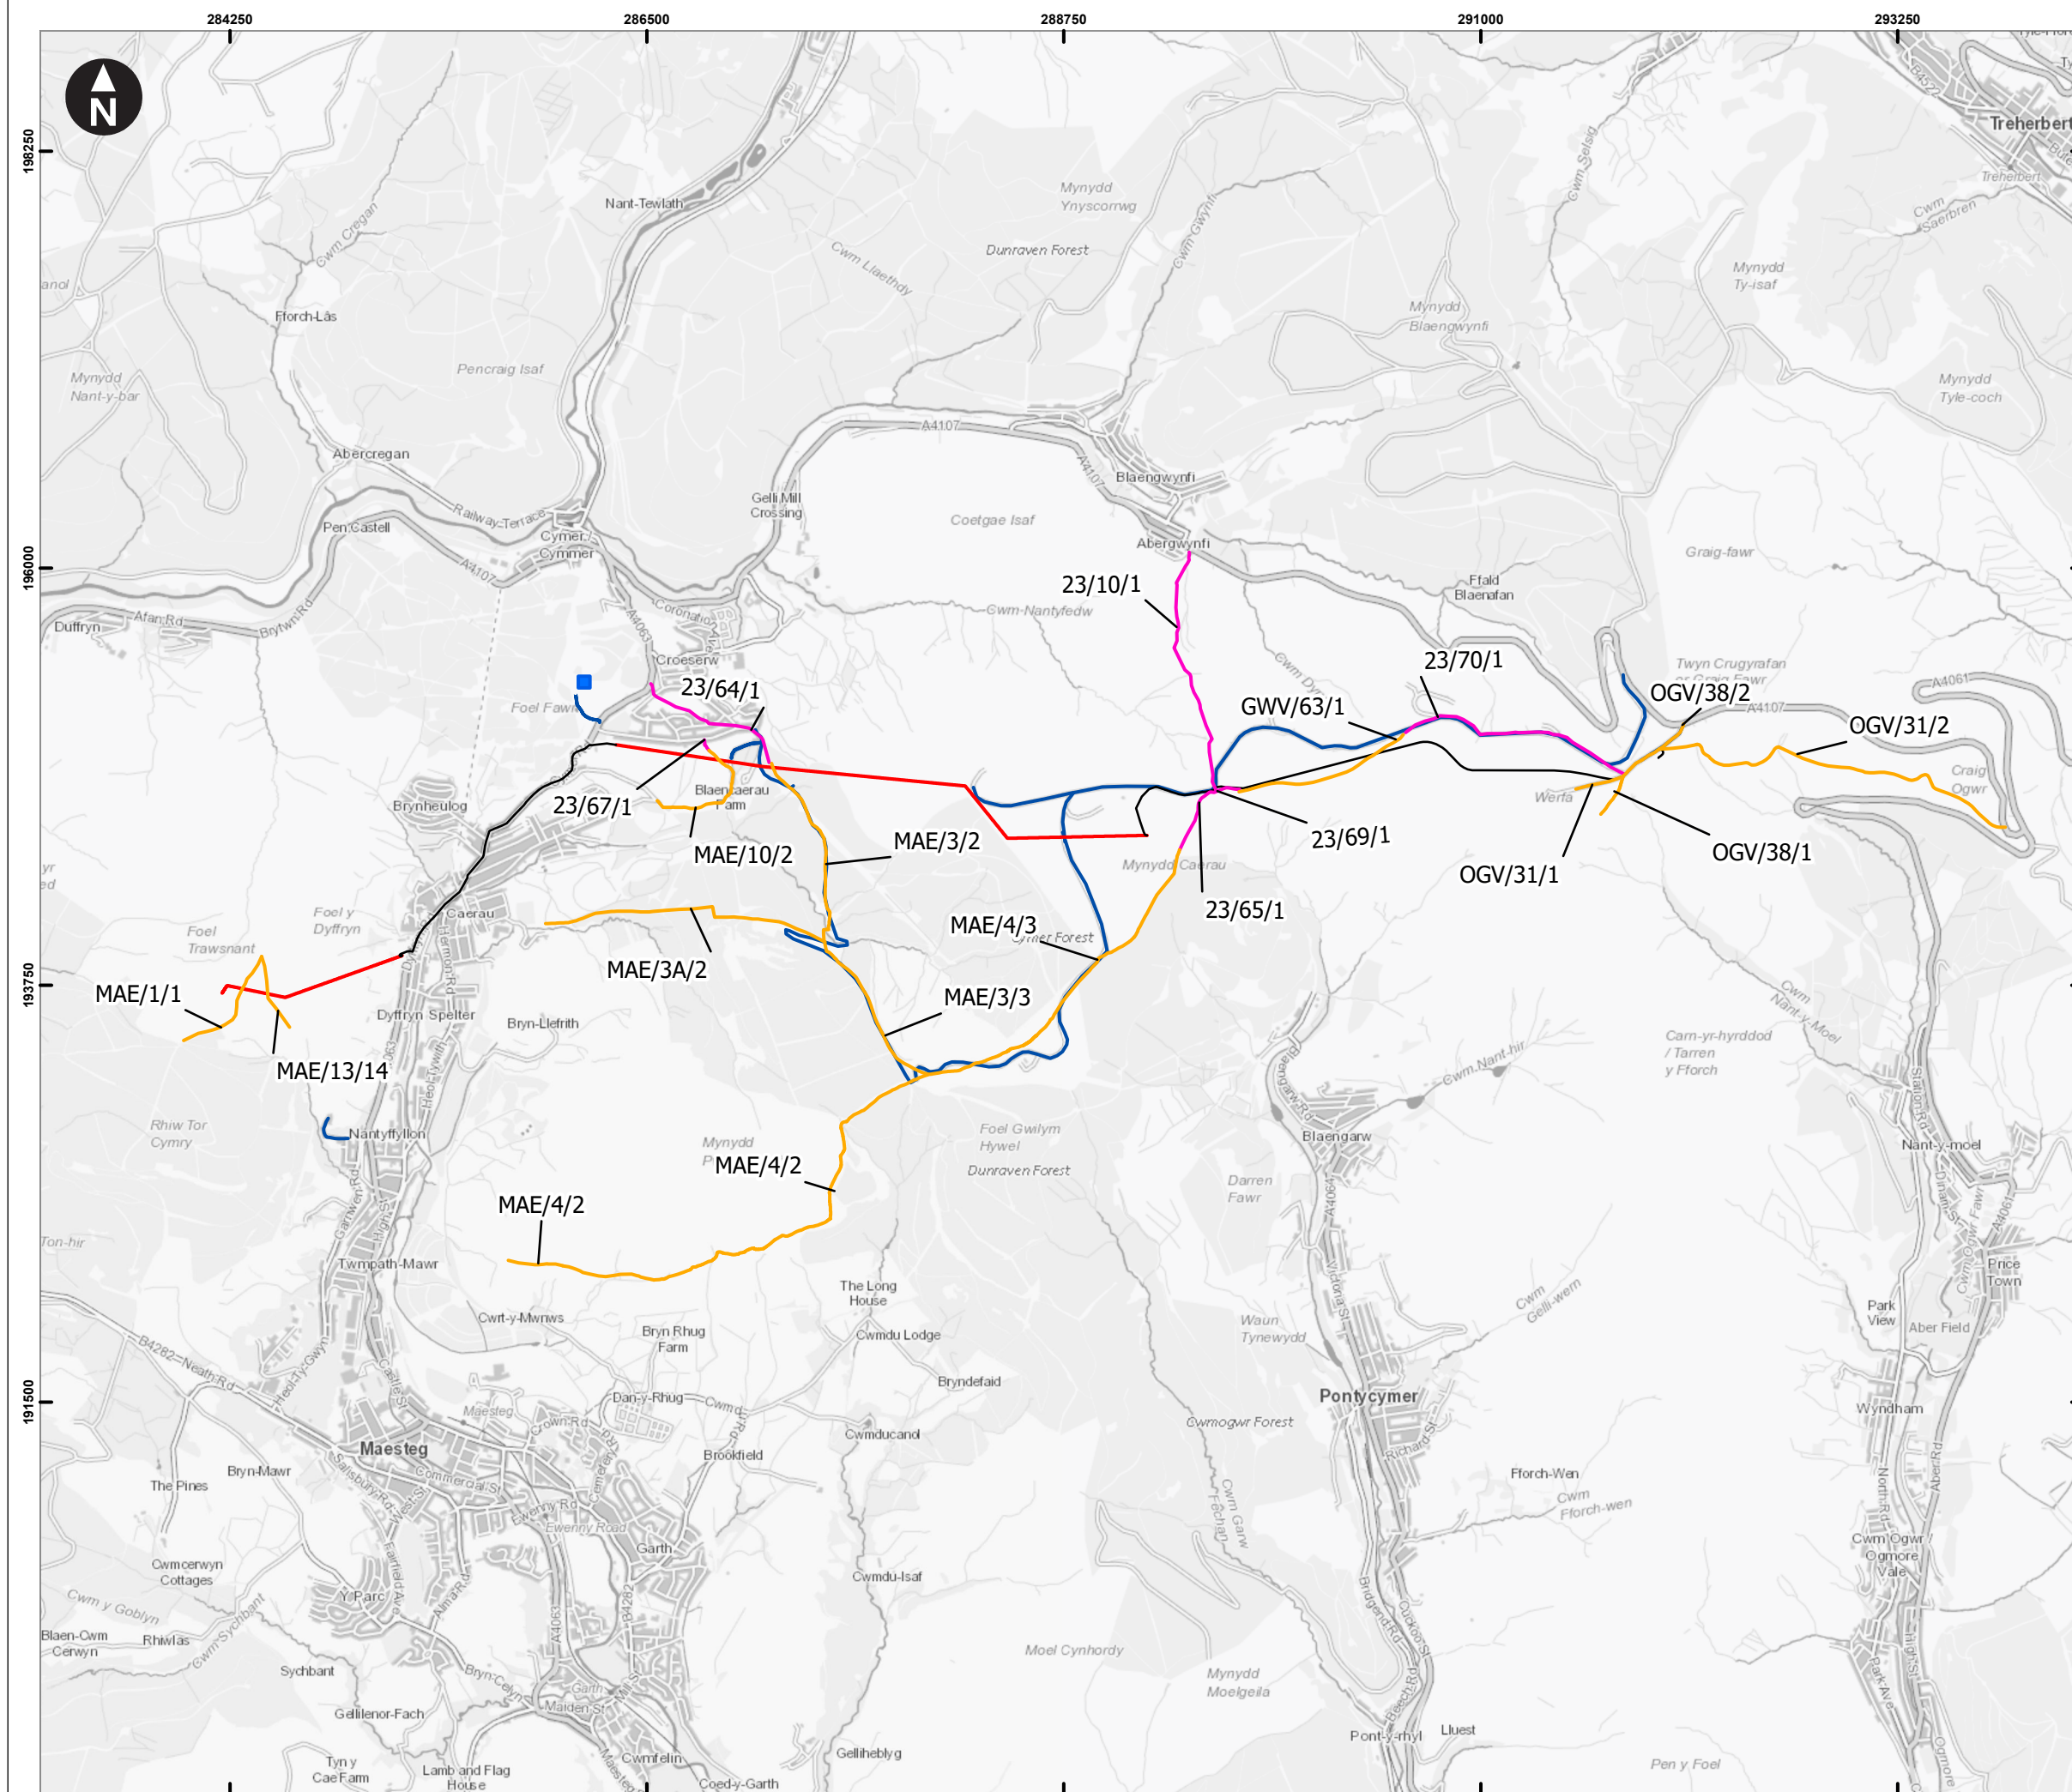

- Key
- Overhead Line
 - Underground Cable
 - Construction Compound
 - Access Track
 - PRowS in BCBC
 - PRowS in NPTCBC

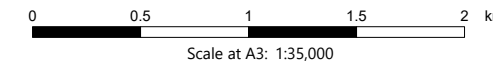

OS Open Greyscale: Contains OS data © Crown Copyright and database right 2020

National Grid Electricity Distribution
 Upper Ogmore Grid Connection
 Environmental Statement
 Chapter 7 - Traffic and Transport

Figure 7B.1
PRowS Affected by the Project

October 2025

